



FIRST FLOOR PLAN (ORCHESTRA) + PARTIAL BASEMENT PLANS



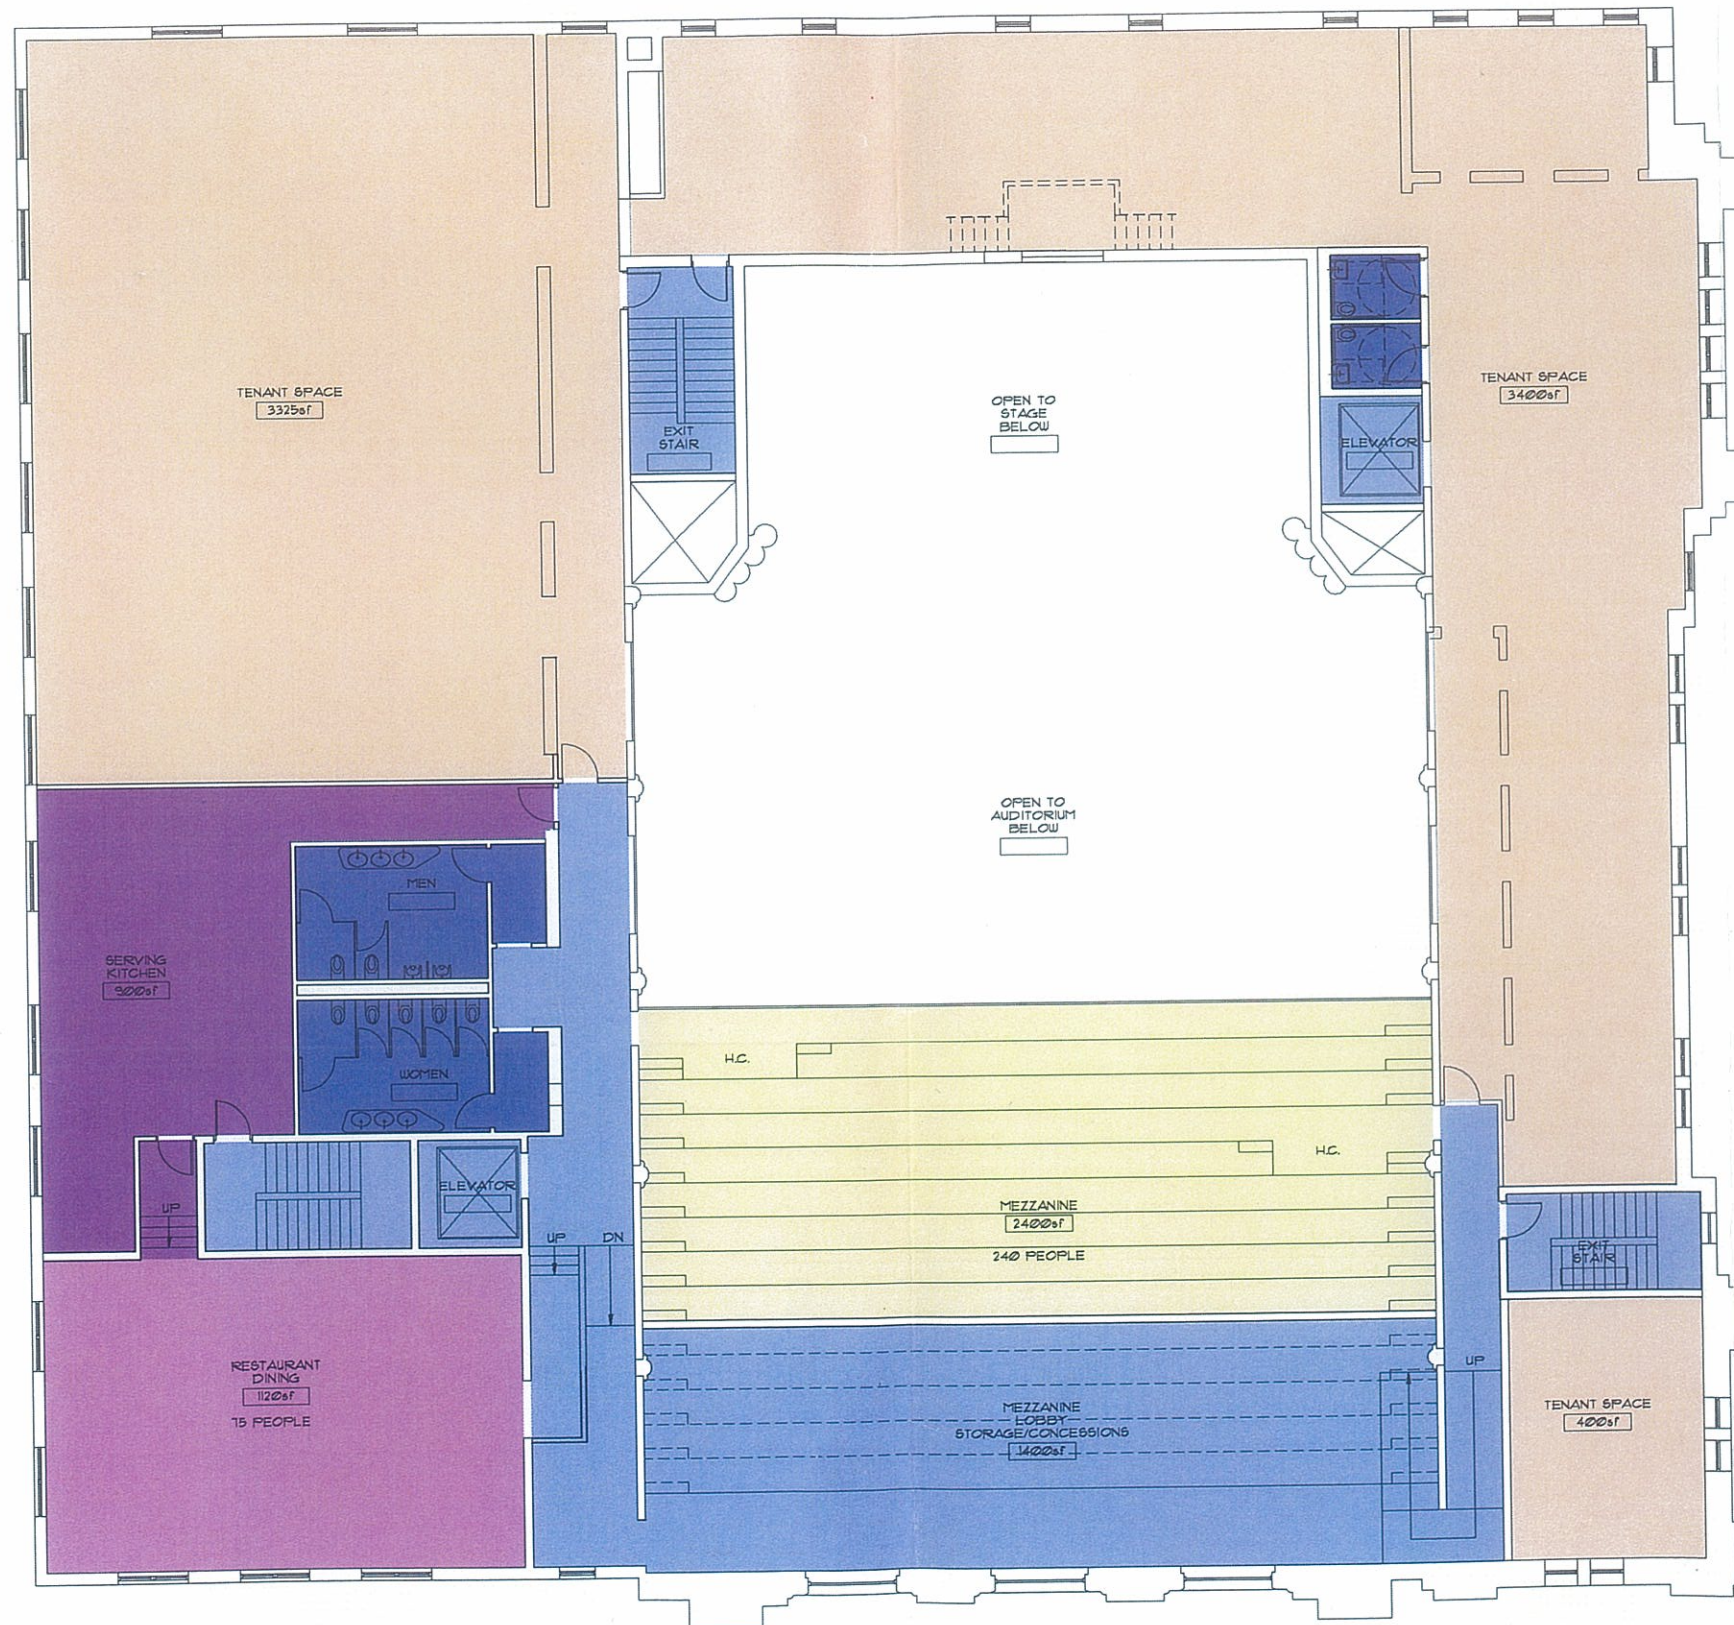





SECOND FLOOR PLAN (MEZZANINE)

First Baptist Church, Phoenix, Arizona

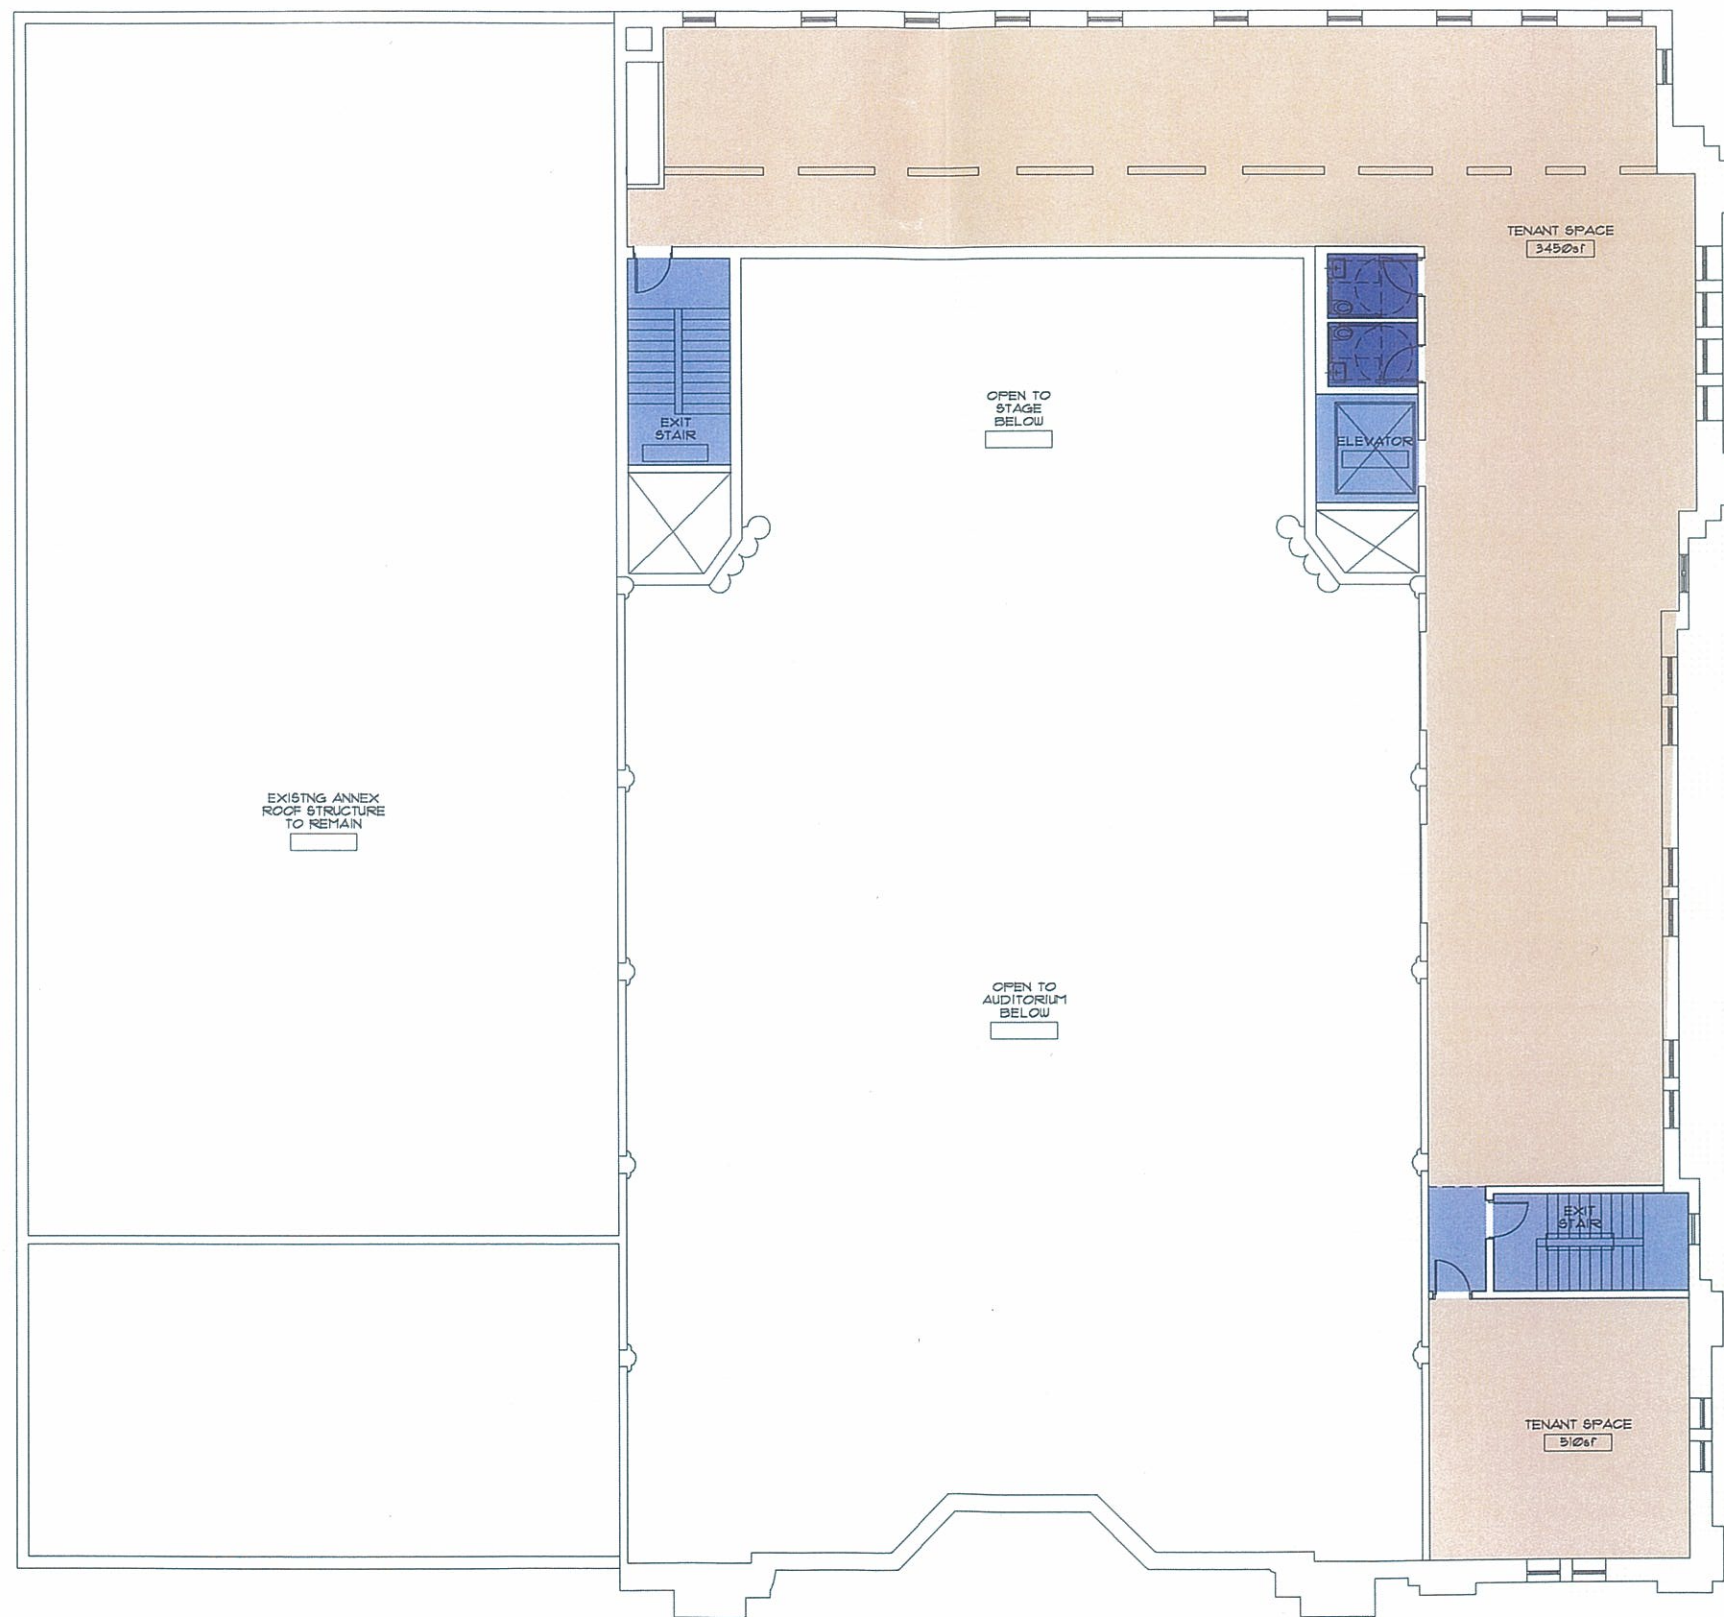

THIRD FLOOR PLAN

First Baptist Church, Phoenix, Arizona

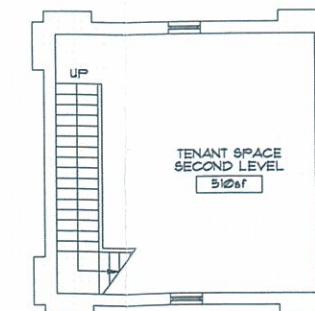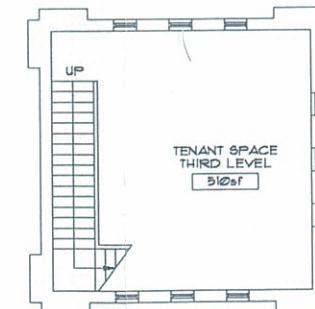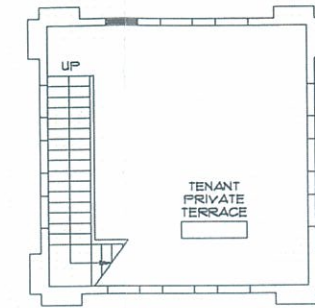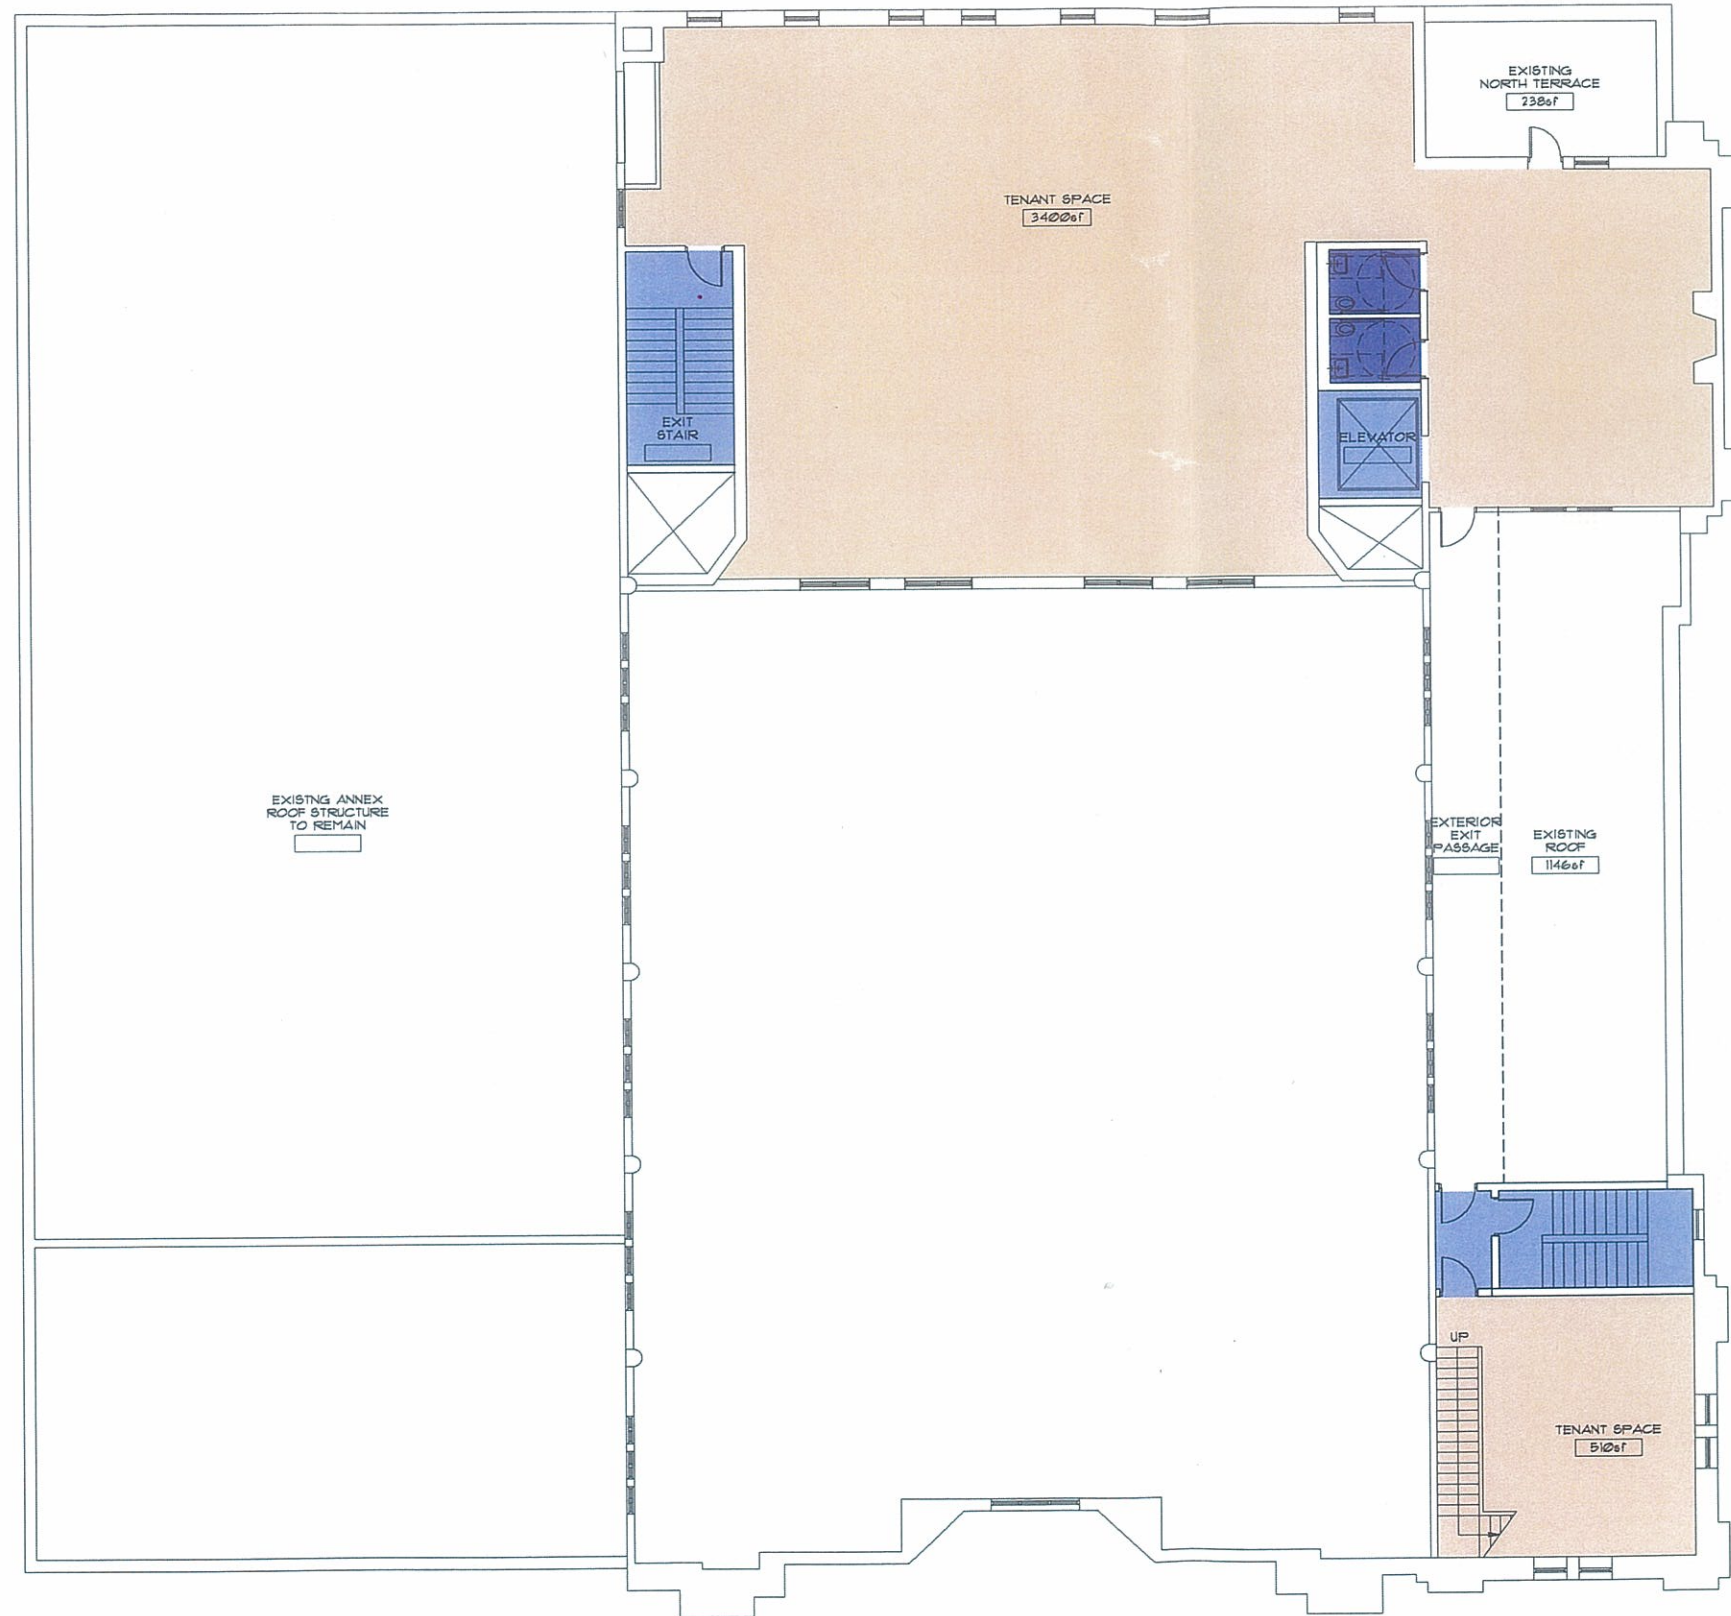

FOURTH FLOOR PLAN + UPPER TOWER LEVELS